


CONSTRUCTION STAGING - GIRDER SPANS

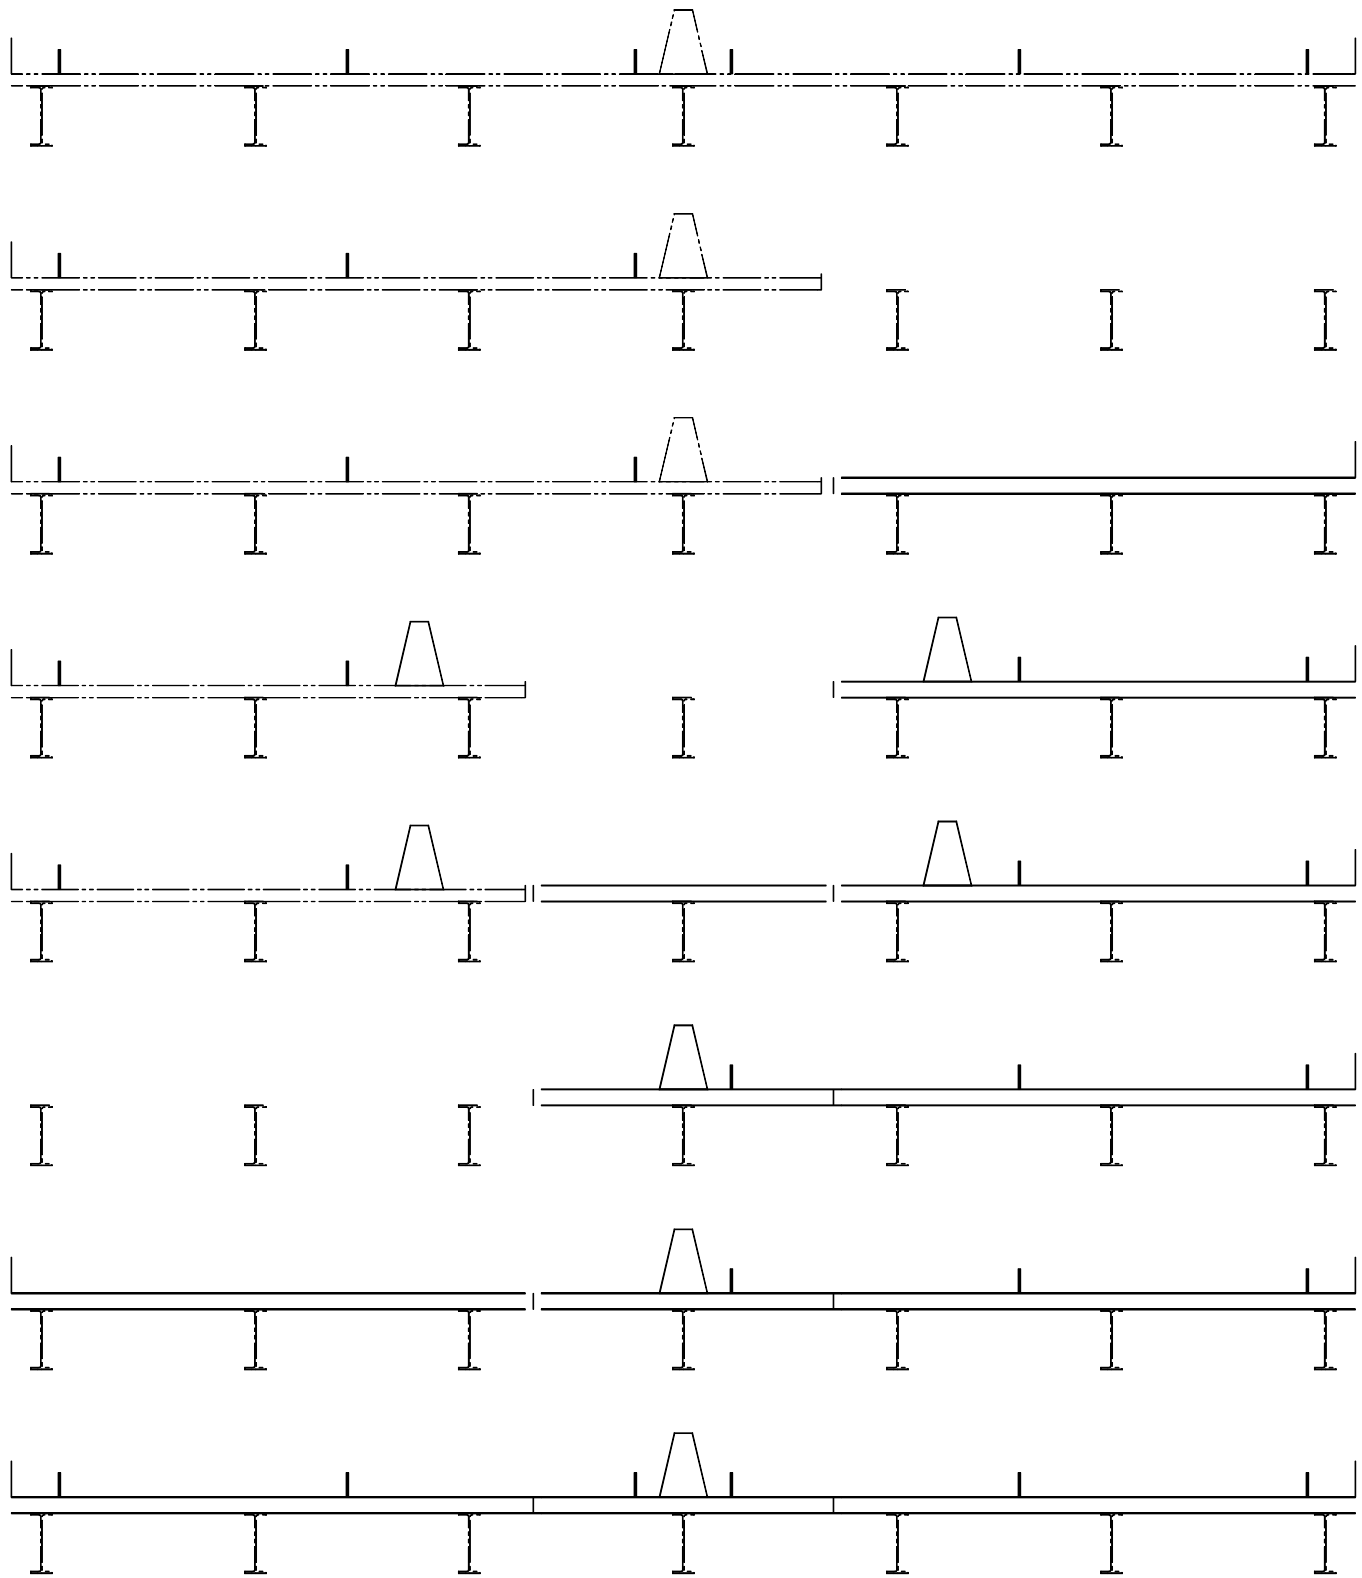

CONSTRUCTION STAGING - TRUSS SPANS

Bridge Design Engr.	khaleghi, B	M:\Personal\Mizumori\I90 Vantage\Staging.MAN				REGION NO.	STATE	FED. AID PROJ. NO.	SHEET NO.	TOTAL SHEETS
Supervisor	Supervisor					10	WASH.			
Designed By	Designer	MM/YY				JOB NUMBER				
Checked By	Checker	MM/YY				...				
Detailed By	Detailer	MM/YY				CONTRACT NO.				
Bridge Projects Engr.	Rosa, M	MM/YY								
Prelim. Plan By	wei, J	MM/YY								
Architect/Specialist	MJR/AJM/GDS/wm/GAW	MM/YY	DATE	REVISION	BY	APPD				

Thu Nov 18 13:59:14 2021

PE, STAMP BOX	BRIDGE AND STRUCTURES OFFICE	PE, STAMP BOX	 Washington State Department of Transportation	I 90 VANTAGE BRIDGE BRIDGE DECK REPLACEMENT BR. NO. 90/180	BRIDGE SHEET NO. BR???
SEE SHEET CT1 DATE:		SEE SHEET CT1 DATE:	PRELIMINARY NOT FOR CONSTRUCTION	STAGING CONCEPTS	SHEET - OF - SHEETS